


2

1

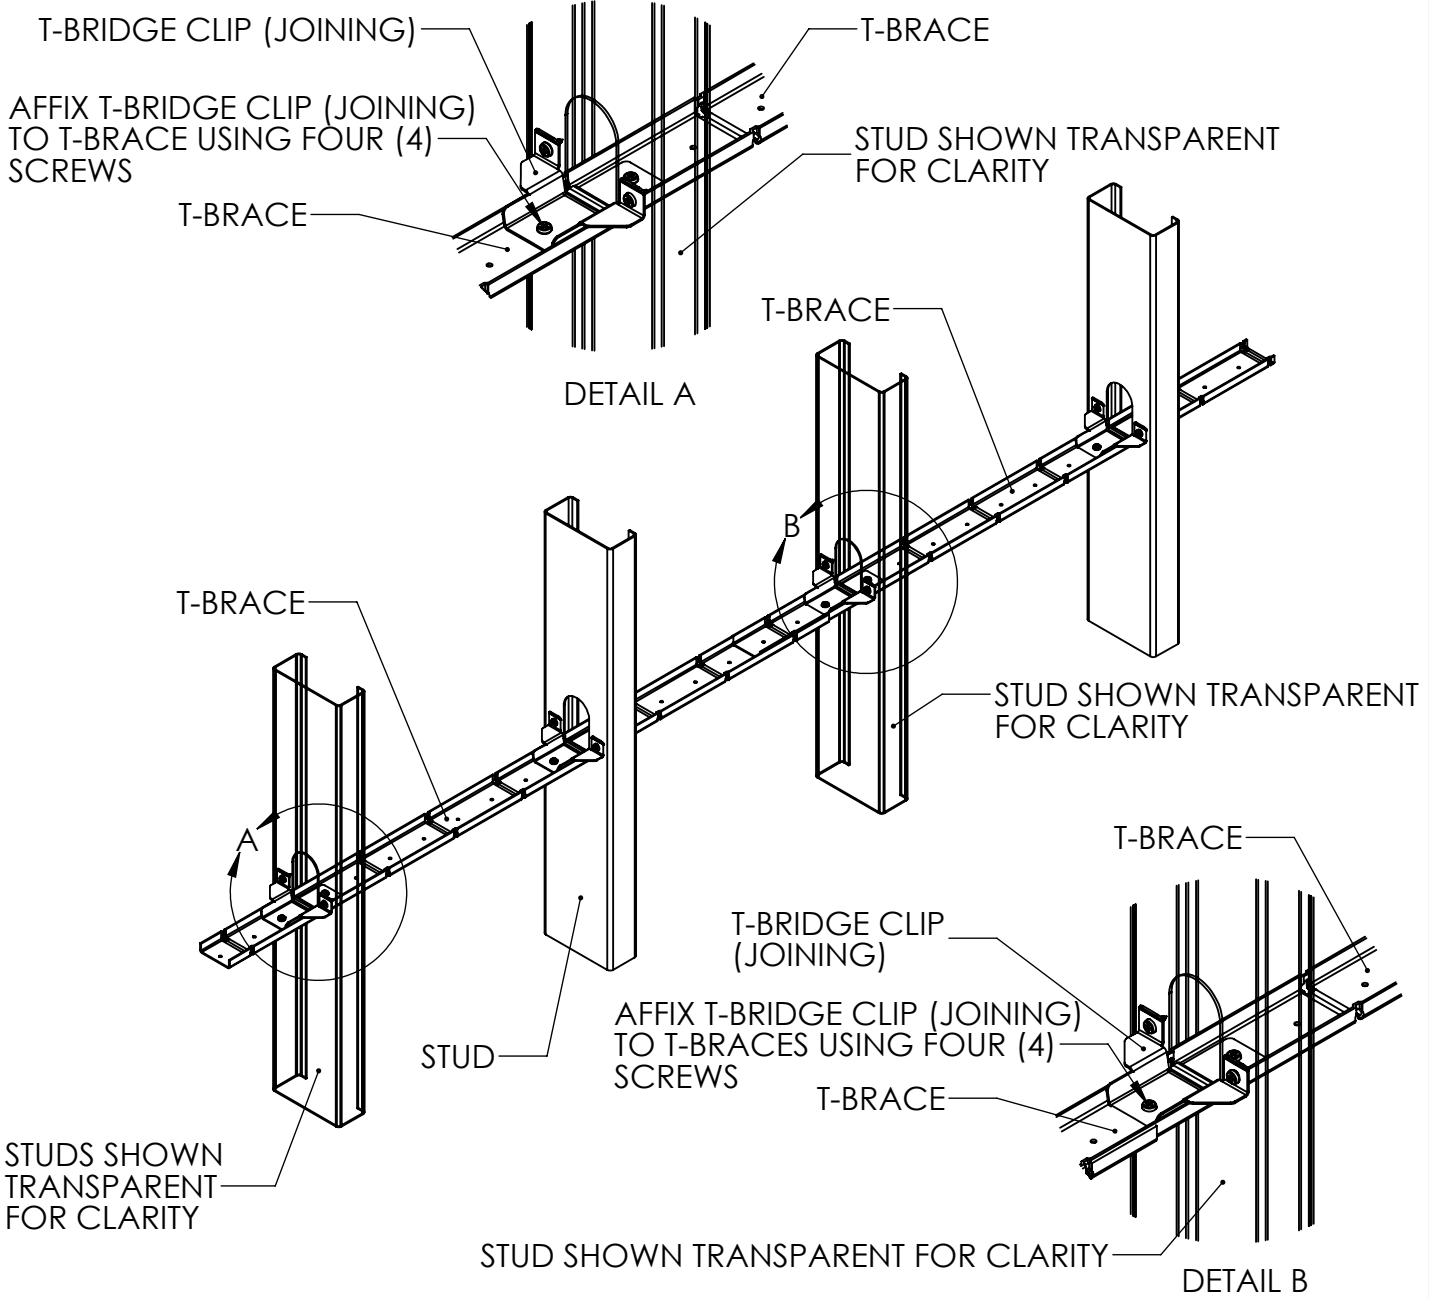

# T-BRACES AND T-BRIDGE CLIPS (JOINING)

NO CLIPS OR WELDING IS REQUIRED FOR MOST NON-STRUCTURAL APPLICATIONS, HOWEVER IF ADDITIONAL BRACING IS NEEDED, CLIPS CAN BE INSTALLED AS SHOWN.



Telling® Industries, LLC.  
**THE LEADER IN METAL  
 FRAMING INNOVATION**  
 www.BuildStrong.com  
 866- FRAME-TI (372-6384)

This drawing serves as a reference only and should not substitute the expertise of a qualified architect or engineer. It is intended to aid in the development of cold-formed steel framing construction details. A thorough evaluation and approval by a qualified architect or engineer are required.

2

1